


BARTIN MERKEZ KOZCAĞIZ MERKEZ..... NOLU DÜZENLEME SAHASI SINIRLARI

F28B02C2A/211/1-2 (MALİYE HAZİNE)- 214/36-37-38-39-40-41-42-43-44-45

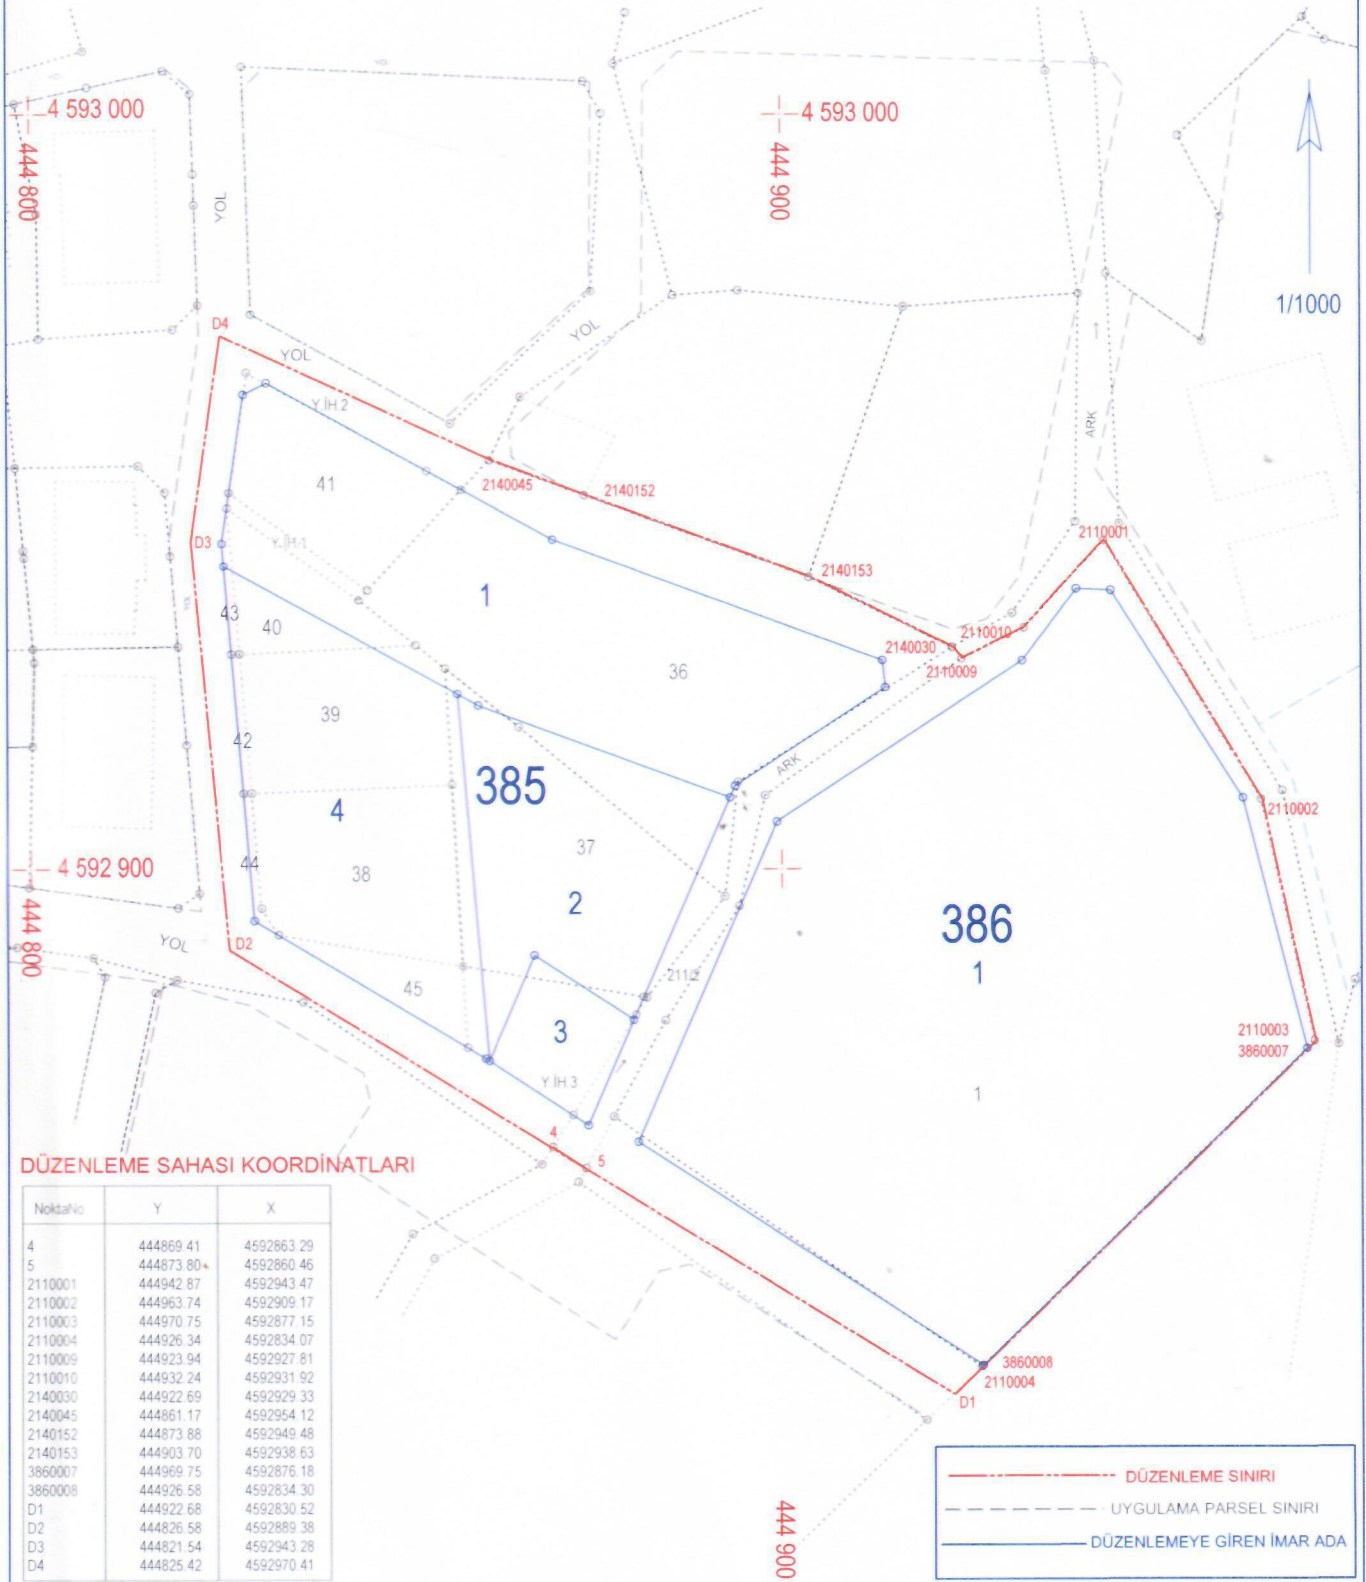

DÜZENLEME SAHASI KOORDİNATLARI

Nokta No	Y	X
4	444869 41	4592863 29
5	444873 80	4592860 46
2110001	444942 87	4592943 47
2110002	444963 74	4592909 17
2110003	444970 75	4592877 15
2110004	444926 34	4592834 07
2110009	444923 94	4592927 81
2110010	444932 24	4592931 92
2140030	444922 69	4592929 33
2140045	444861 17	4592954 12
2140152	444873 88	4592949 48
2140153	444903 70	4592938 63
3860007	444969 75	4592876 18
3860008	444926 58	4592834 30
D1	444922 68	4592830 52
D2	444826 58	4592889 38
D3	444821 54	4592943 28
D4	444825 42	4592970 41

---	DÜZENLEME SINIRI
- - -	UYGULAMA PARSEL SINIRI
—	DÜZENLEMeye GİREN İMAR ADA

4 592 800

444 800

4 592 800

444 800

	DÜZENLEYEN	BELEDİYE/ÖZEL İDARE/PROJE İDARESİ	
		KONTROL EDEN	ONAYLAYAN
ADI SOYADI	Şükrü Günhan FIRINCI Harita ve Kadastro Mühendisi Oda No: 3223		
TARİH			
İMZA			